

Existing Conditions Conco Station First Floor Plan

Scale: 1/4" = 1'-0"

P-09-18

**PRELIMINARY
DESIGN**

ADEC Design Group

Architecture + Design, Engineers, Construction
Chesterfield, Mo. 63017
adecdesigngroup@gmail.com
Bus: 314-698-6207



CLIENT:
Mr. Eddle Owners

PROJECT NO:
2018-19-26


DRAWING BY:
ADEC DESIGN GROUP

ISSUE:
03/03/2018

PROJECT :
**SUNSET HILLS CONCO
Proposal New Deli Shop Area**
11603 GRAVOIS ROAD
ST. LOUIS, Mo. 63126

SCALE:
As Noted
**Schematic Design
Proposal New Deli Shop Area**

A-01

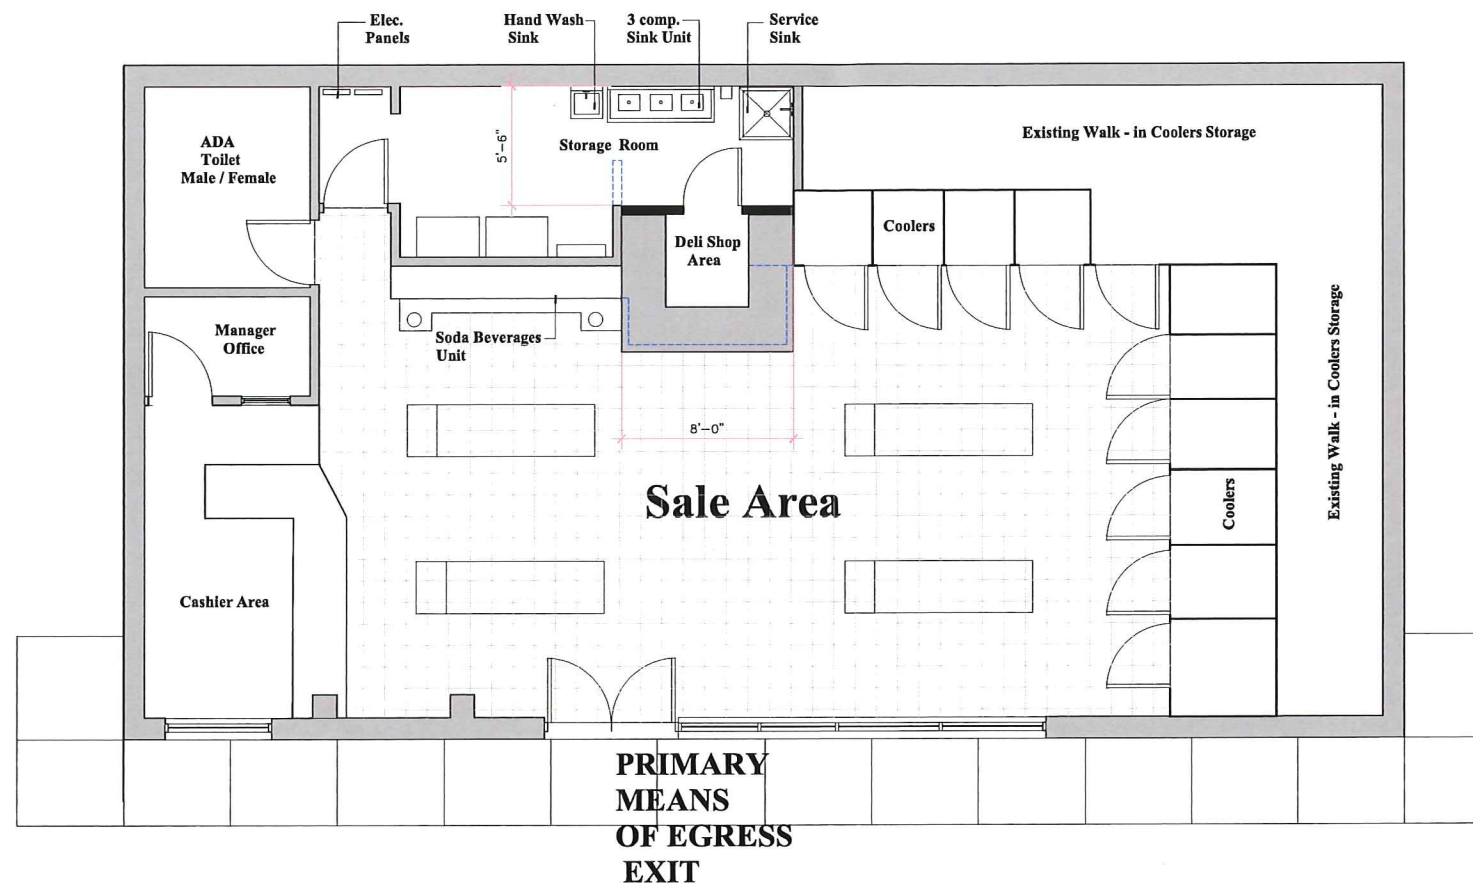


Proposal New Deli Shop Area Conco Station First Floor Plan

Scale: 1/4" = 1'-0"

P-09-18
**PRELIMINARY
DESIGN**

ADEC Design Group

Architecture + Design, Engineers, Construction
Chesterfield, Mo. 63017
adecdesigngroup@att.net
Bus: 314-698-6207

 

CLIENT: Mr. Eddle Owners
PROJECT NO: 2018-19-26
DRAWING BY: ADEC DESIGN GROUP
ISSUE: 03/03/2018

PROJECT:
SUNSET HILLS CONCO
Proposal New Deli Shop Area
11603 GRAVOIS ROAD
ST. LOUIS, Mo. 63126

SCALE:
As Noted
Schematic Design
Proposal New Deli Shop Area
A-02