




**North Elevation**  
Scale: 1/16" = 1'-0"

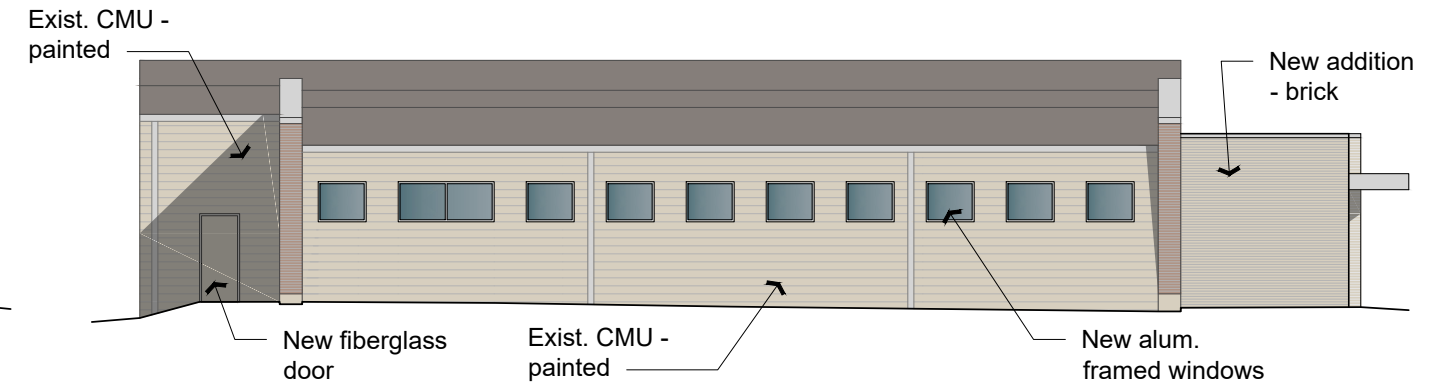

**West Elevation**  
Scale: 1/16" = 1'-0"

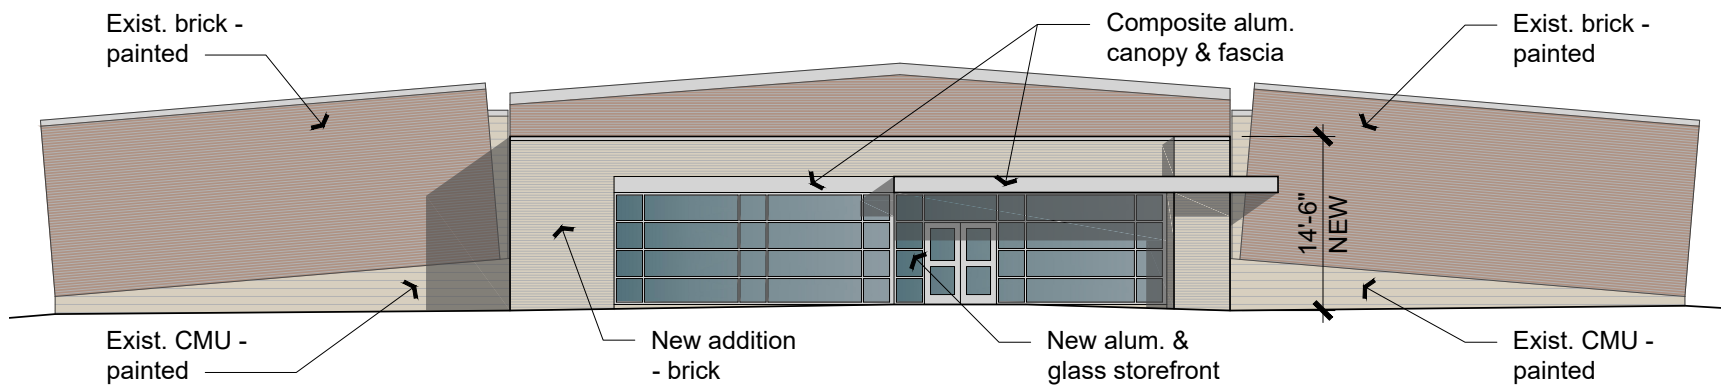

**South Elevation**  
Scale: 1/16" = 1'-0"

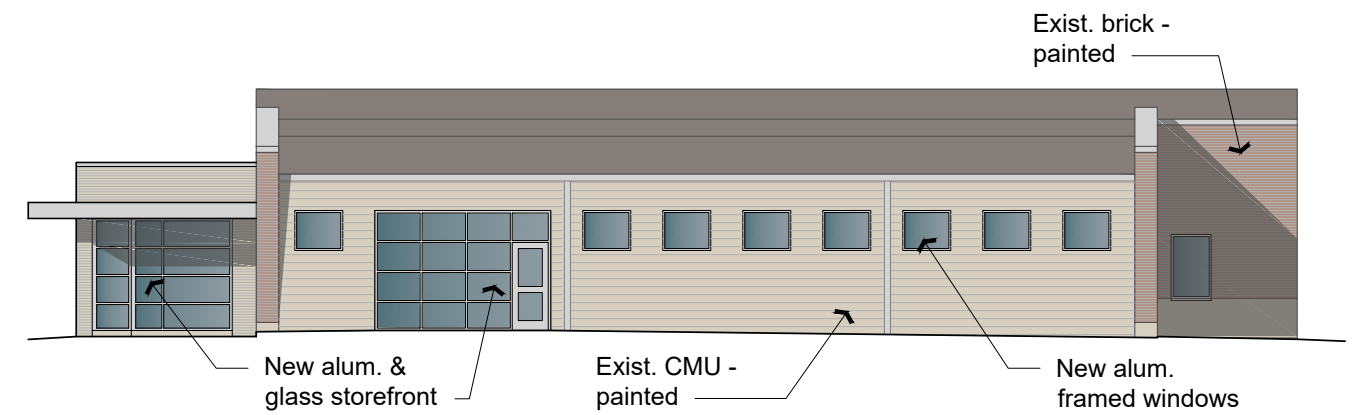

**East Elevation**  
Scale: 1/16" = 1'-0"

**Bridges Building**  
**Facility Relocation at South Technical High School**  
Special School District of St. Louis County

