


Schedule									
Symbol	Label	Quantity	Catalog Number	Description	Lamp	Number Lamps	Lumens Per Lamp	Light Loss Factor	Wattage
	P1F	1	SLM-LED-36L-SIL-FT-40-70CRI-IL	Single Head LSI Industries, INC. Slice Medium SLM Series LED Area Unit w/Type FT Optics (ESTIMATED EXISTING 25ft. Pole Height w/3ft. Concrete Base)	LED/4000K	1	23723	0.95	286
	P15	2	SLM-LED-36L-SIL-5W-40-70CRI	Single Head LSI Industries, INC. Slice Medium SLM Series LED Area Unit w/Type 5W Optics (ESTIMATED EXISTING 25ft. Pole Height w/3ft. Concrete Base)	LED/4000K	1	37004	0.95	286
	MPF	3	TLFL-16L-W-40	LSI Industries, INC. TLFL Series Mid-Pole Mounted LED Flood Unit (ESTIMATED 20ft. Mounting Height)	LED/4000K	1	17240	0.95	121
	DL	28	INFT8-830-DIM010UNV	Green Creative INFT8 Series Innofit Series Gen2 Commercial Grade Recessed 8in LED Module Unit	LED/3000K	1	2175	0.95	17.62

Statistics						
Description	Symbol	Avg	Max	Min	Max/Min	Avg/Min
Parking Lot Light Levels	+	4.2 fc	21.6 fc	0.4 fc	54.0:1	10.5:1

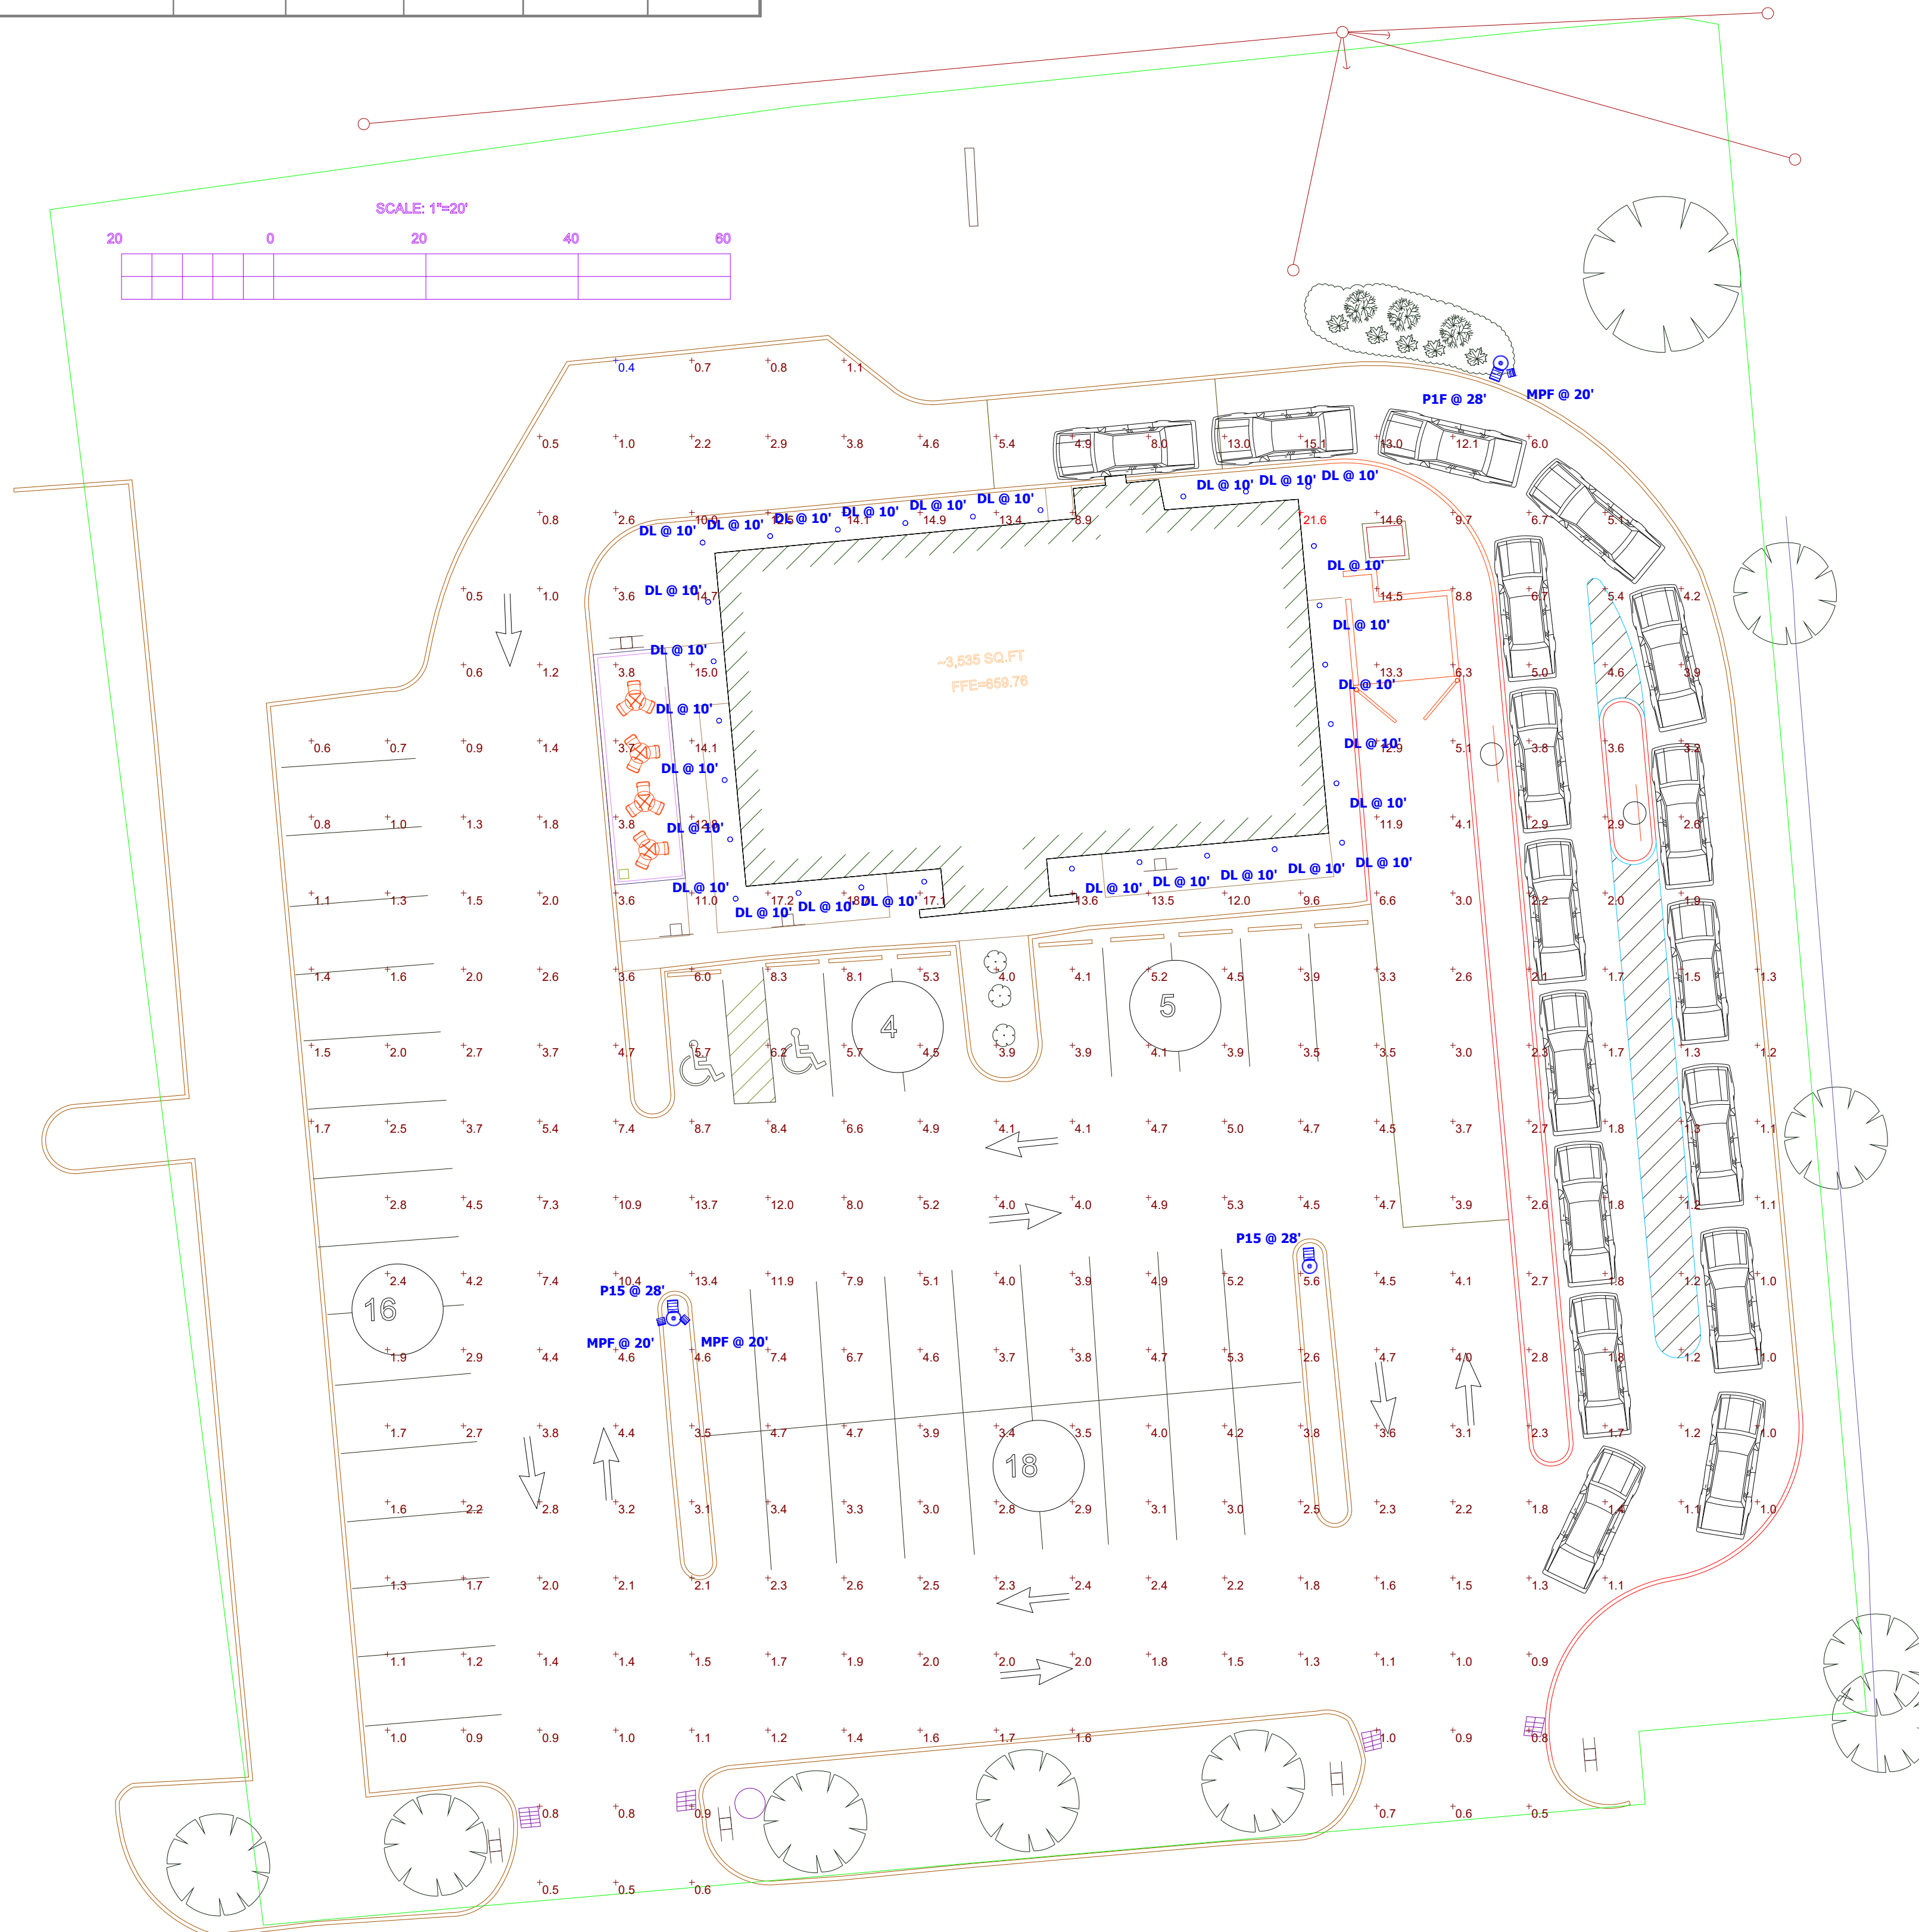

# Lion's Choice - Sunset Hills, MO Parking Lot Photometric Lighting Design

Designer  
Adam Carrier  
Date  
11/15/2021  
Scale  
Not to Scale  
Drawing No.  
Summary