


FRONT ELEV (D/F SIGN)

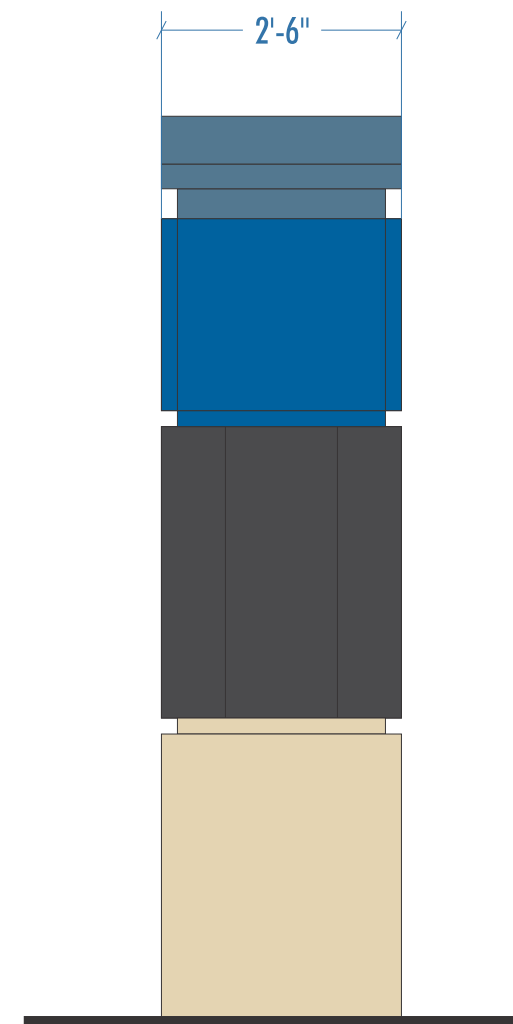

SIDE ELEV

New ID Cabinet and Temp Display on Existing Base

SCALE: 1/2" = 1'

REMOVE EXISTING D/F INTERNALLY ILLUMINATED MONUMENT FROM BASE. REMOVE ARCHED CAP FOR REUSE ON NEW ID. CABINET. FABRICATE ONE NEW DOUBLE FACE ID. CABINET & TEMP DISPLAY CABINET. REINSTALL NEW SIGN ON EXISTING BASE.

EXISTING ARCHED CAP: REPAINT IN SPRAY BOOTH TO MATCH NEW ID. CABINET.

ID. CABINET: ALL ALUMINUM CONSTRUCTION. PAINT ACRYLIC POLYURETHANE CUSTOM. MECHANICALLY FASTEN REPAINTED CAP TO TOP OF CABINET. MOUNT WHITE LED MODULES INSIDE CABINET AS REQ'D. FOR DOUBLE FACE ILLUMINATION. DECORATE 3/16" WHITE ACRYLIC FACES W/ 3M TRANSLUCENT VINYL DIE-CUT FILM.

TEMP DISPLAY CABINET: MOUNT TWO SINGLE FACE TIME & TEMP CABINETS ON NEW CUSTOM FABRICATED FRAME. 2" REVEAL ON BOTTOM.

POWER: FIELD VERIFY POWER TO EXISTING SIGN. WARREN SIGN TO MAKE FINAL CONNECTION. SIGN IS UL LISTED.

EXISTING BASE: PAINT BASE IN FIELD SAME COLOR (V.I.F.)

INSTALLATION: NEW SIGN BOLTS TO EXISTING BASE
- FIELD VERIFY BOLT PATTERN & SIZES REQ'D.

- CAP: PMS 5415 (KYNAR 500 STEEL - SKY BLUE)
- CABINET: PMS 2945
- VINYL: 3M 3630-167
- VINYL: 3M 3630-143
- BASE: MATCH EXISTING (V.I.F.)

9'-2" (110") x 8'-2" (98") = 10,780 / 144 = 74.9sf



EXISTING D/F SIGN



St. Louis Metro Area -
2955 Arnold Tenbrook Rd.
Arnold, MO 63010
636-282-1300

CLIENT
FIRST COMMUNITY

LOCATION
Ellisville, MO

PROJECT
Monument Sign w/
Temp Display

SAVED AS
First Community
/Ellisville
/Monument TandT
Retrofit

DRAWING NO.
BB120621.2

DATE
12.06.2021

REVISION
121021 NEW SPEC
REVISION
121421 LARGER WEATHER DISP.

REVISION
011722 CAP COLOR
REVISION
-

REVISION
-
REVISION
-

DESIGNED BY
Scott Wynn

THIS DRAWING HAS BEEN PREPARED FOR YOUR EXCLUSIVE VIEWING AND IS THE INTELLECTUAL PROPERTY OF WARREN SIGN®. IT MAY NOT BE REPRODUCED IN WHOLE OR IN PART WITHOUT WRITTEN PERMISSION.

THIS SIGN IS INTENDED TO BE INSTALLED IN ACCORDANCE WITH THE REQUIREMENTS OF THE NATIONAL ELECTRICAL CODE AND/OR OTHER APPLICABLE LOCAL CODES. THIS INCLUDES PROPER GROUNDING AND BONDING OF THE SIGN.



WarrenSign.com