
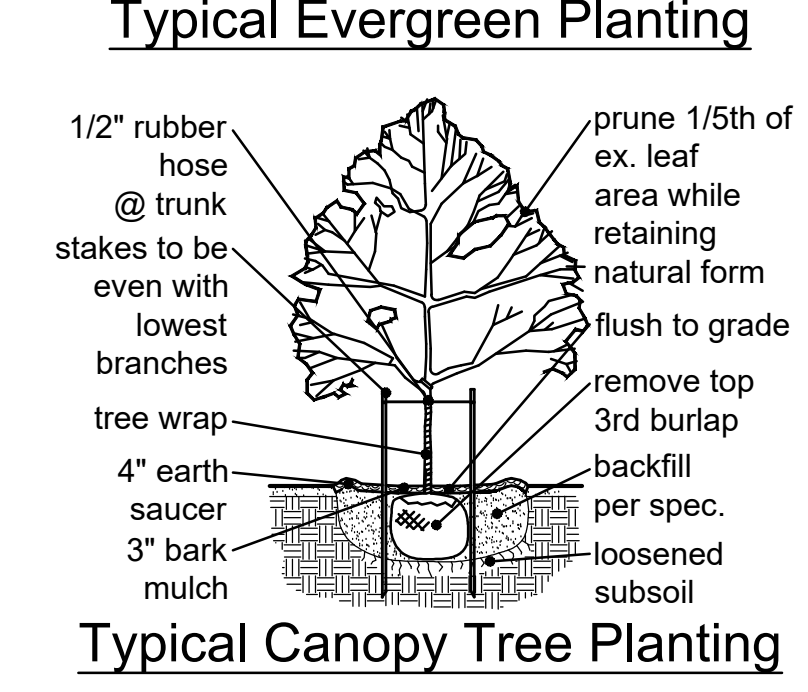
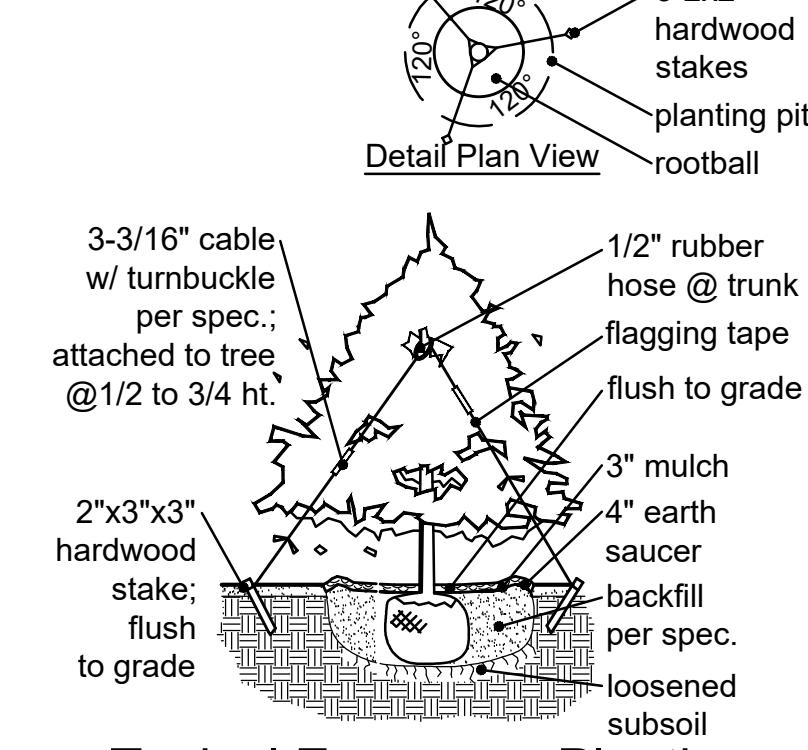
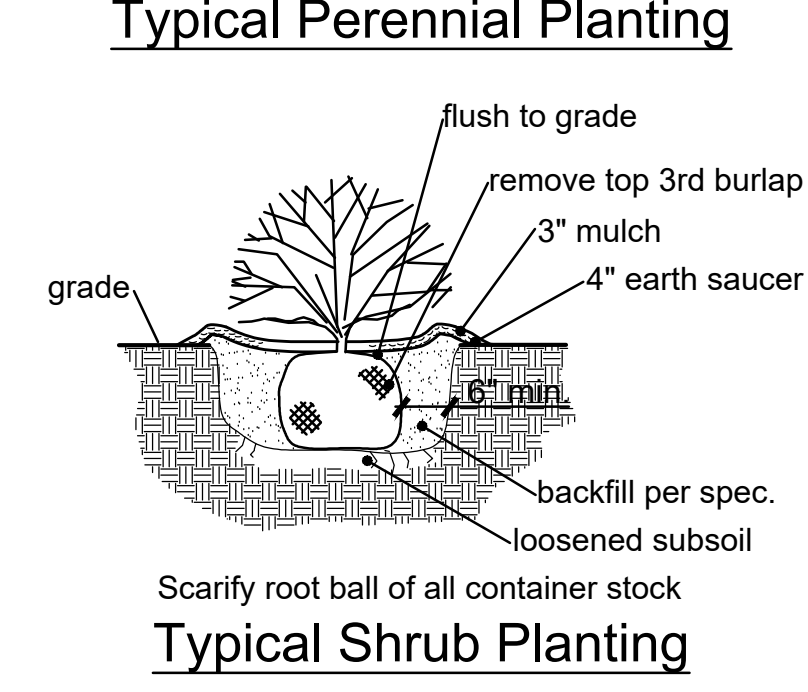
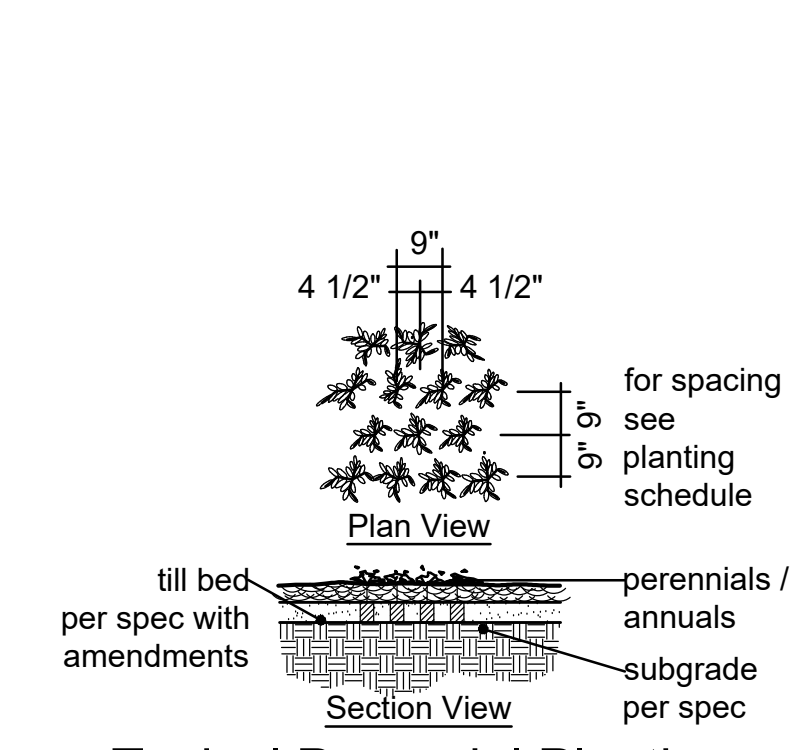
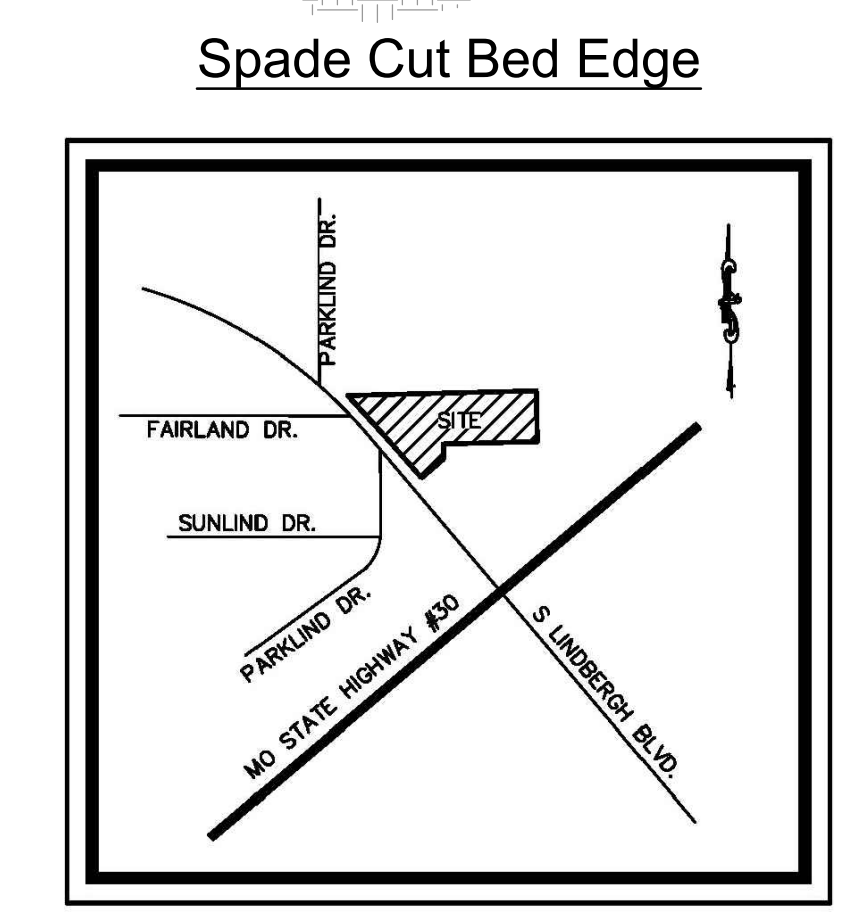
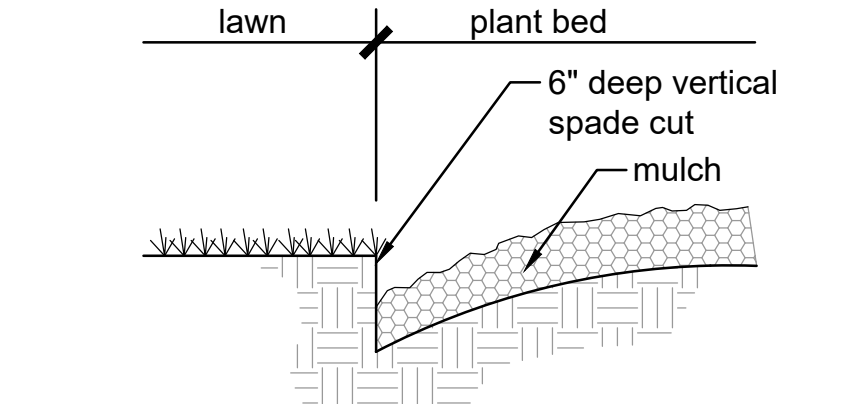
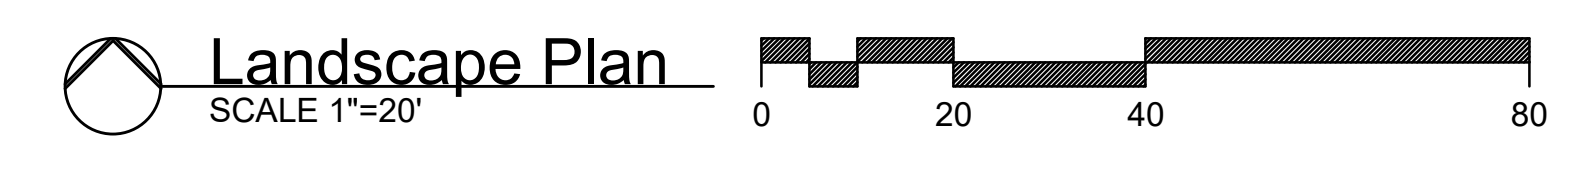


Jerald Saunders - Landscape Architect
MO License # LA-007

Consultants:

Divine Boutique MedSpa
4400 South Lindbergh Boulevard
Sunset Hills, Missouri 63127

Transition Area C = Business adjacent to single-family
 398' l.f. / 100' l.f. = 3.98 x 4 = **16** ornamental trees required
 2 existing trees + 14 new ornamental trees = 16 trees provided.
 398' l.f. / 100' l.f. = 3.98 x 4 = **16** canopy / evergreen trees required
 6 existing canopy trees + 5 new canopy trees + 5 new Evergreen Trees provided
 398' l.f. / 100' l.f. = 3.98 x 20 = **80** shrubs
 80 new Shrubs provided

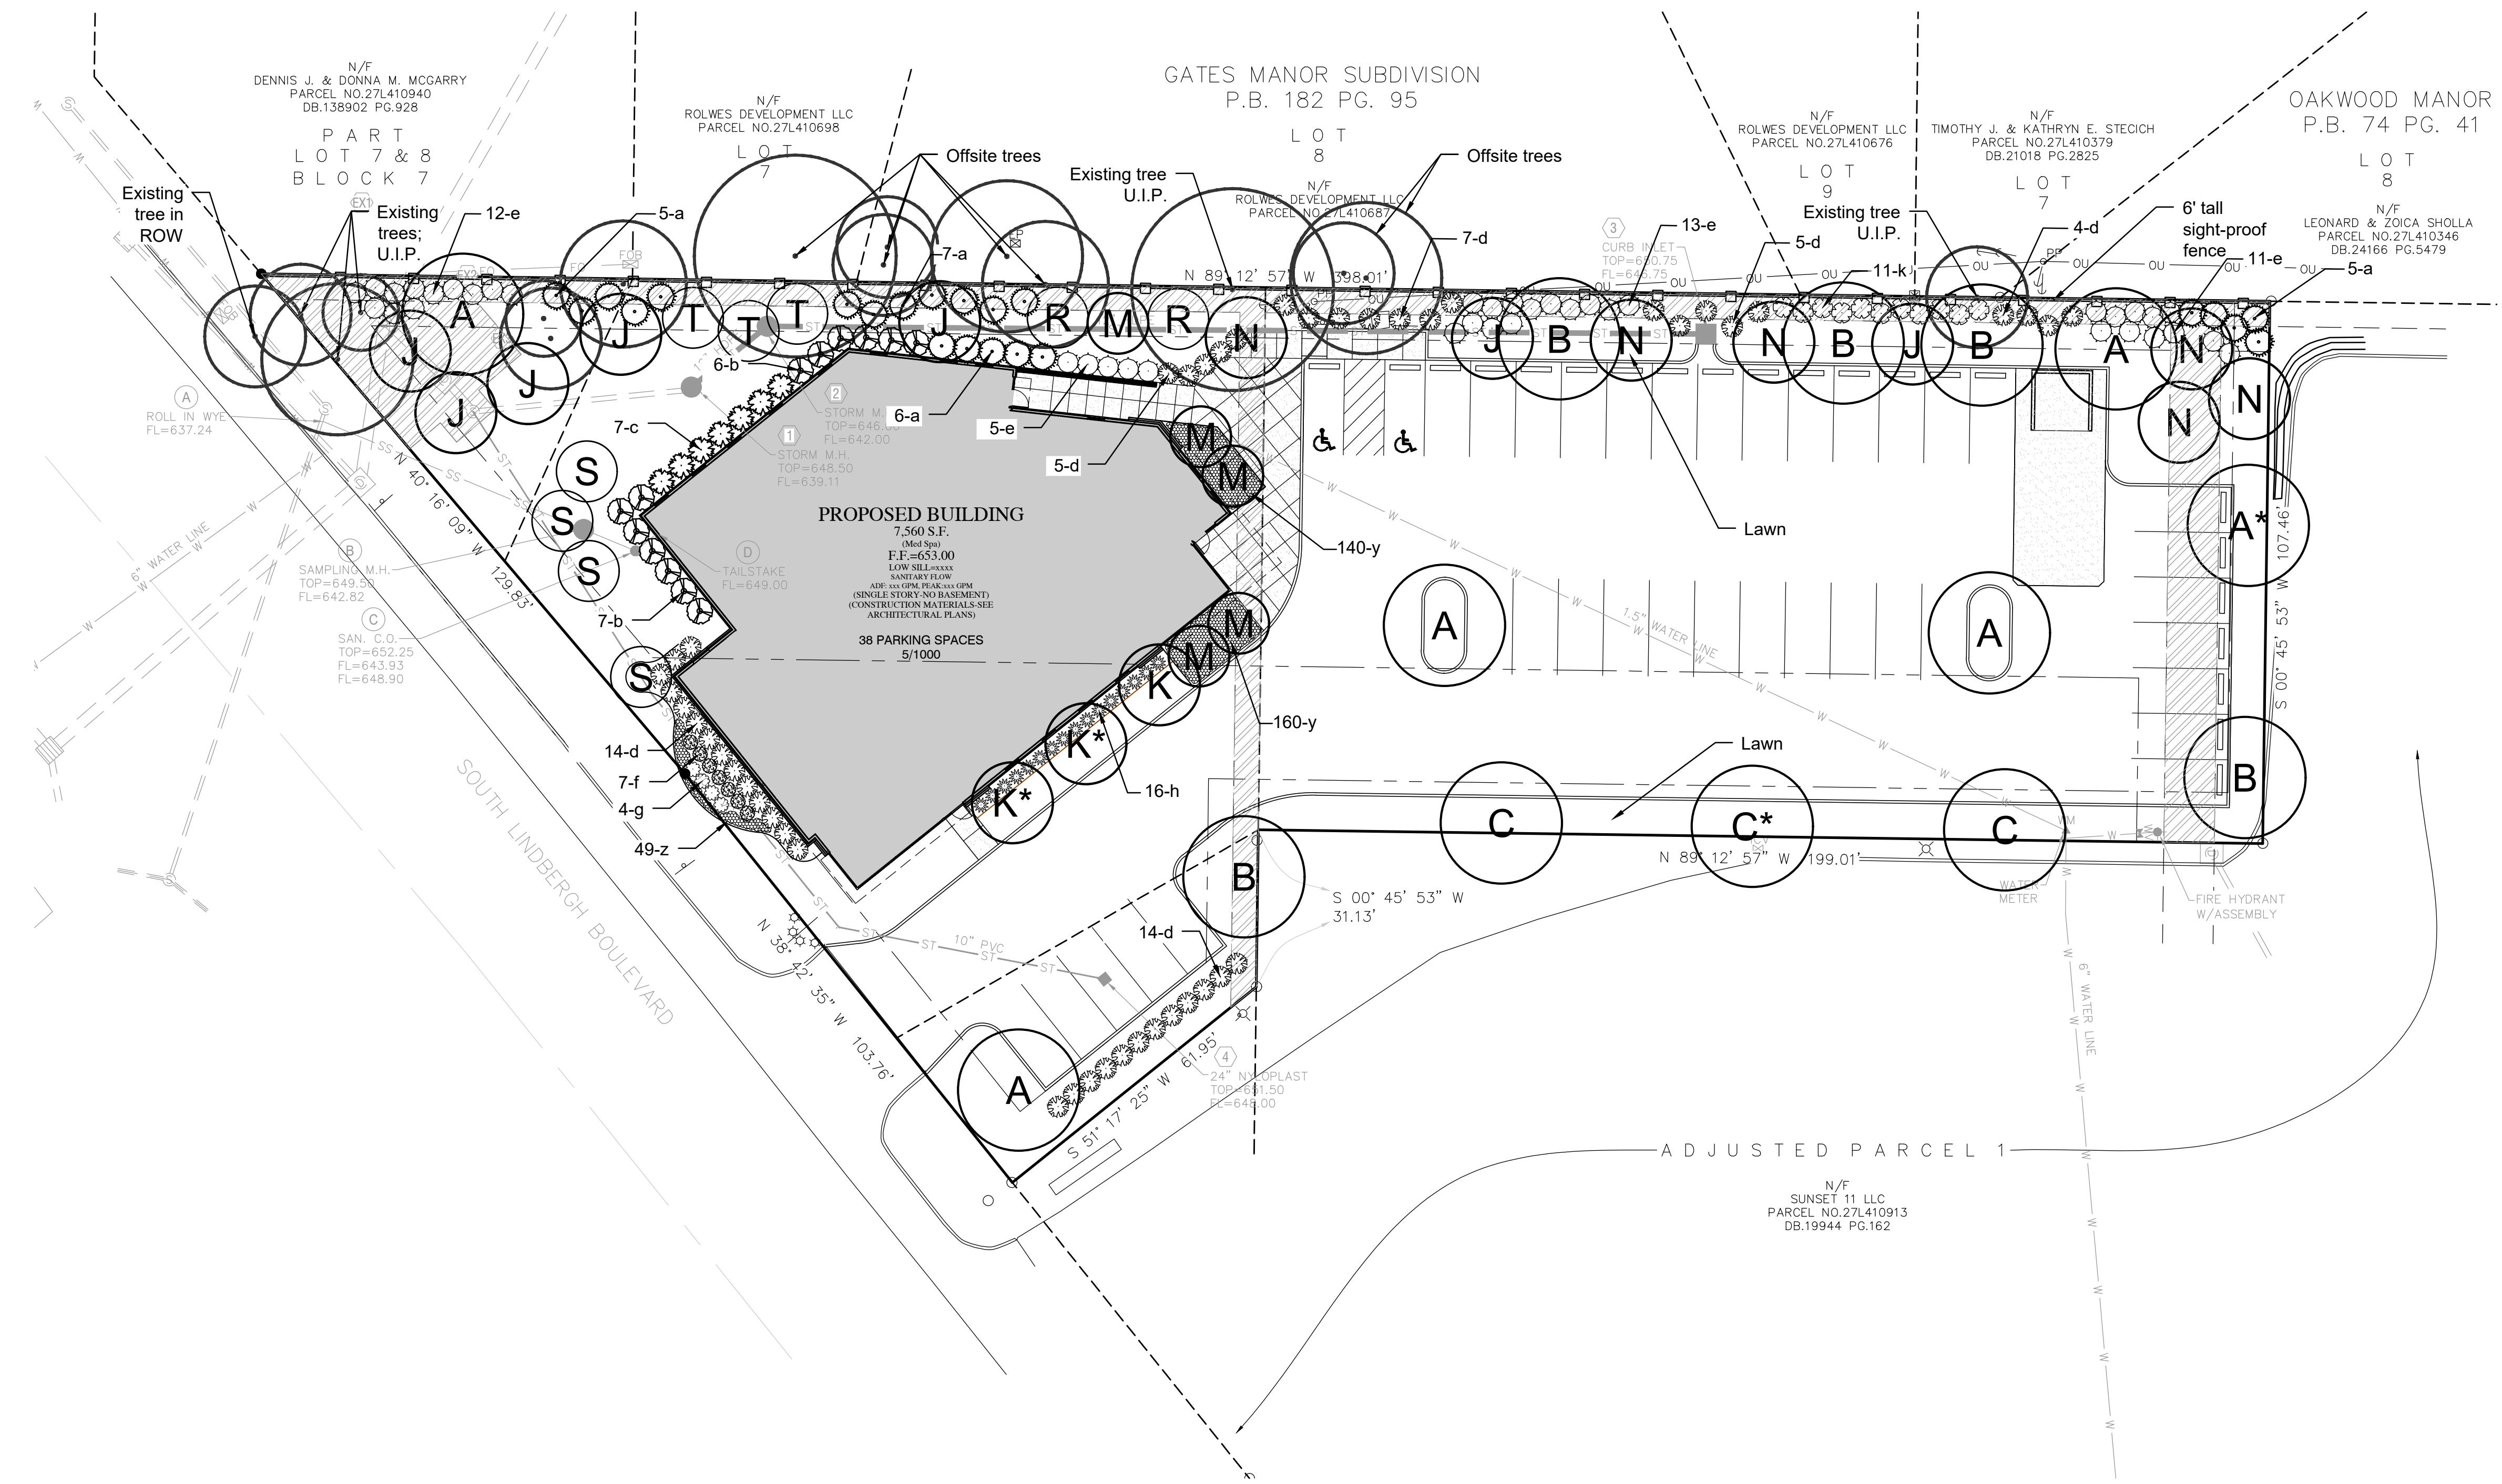

PLANTING SCHEDULE

ID	QUANTITY	BOTANICAL NAME	COMMON NAME	SIZE	REMARKS	DECIDUOUS	EVERGREEN	ORNAMENTAL	MATURE HEIGHT (FEET)	GROWTH RATE (SIZE CLASS)
CANOPY-SHADE TREE										
A	6	Gleditsia tricanthos 'Skyline'	Skyline Honeylocust	2.5" caliper	B & B	X			45+	Fast (Large)
B	5	Acer rubrum 'Frank Jr.'	Redpointe Maple	2.5" caliper	B & B	X			45+	Fast (Large)
C	3	Liliodendron tulipifera	Tuliptree	2.5" caliper	B & B	X			45+	Fast (Large)
UNDERSTORY-ORNAMENTAL TREE										
J	7	Amelanchier arborea	Downy Serviceberry	1.5" caliper	B & B			X	25-30	Slow/Medium (Med.)
K	3	Magnolia virginiana	Sweetbay Magnolia	1.5" caliper	B & B			X	15-25	Medium (Small)
M	5	Chionanthus virginicus	Fringetree	1.5" caliper	B & B			X	15-25	Medium (Small)
N	6	Prunus cerasifera	Purpleleaf Plum	1.5" caliper	B & B			X	15-25	Medium (Small)
EVERGREEN TREE										
R	3	Picea albies	Norway Spruce	6' tall	B & B		X		40-60	Medium/Fast (Med/Large)
S	4	Pinus strobus	Eastern White Pine	6' tall	B & B		X		45+	Fast (Large)
T	3	Juniperus virginiana	Eastern Redcedar	6' tall	B & B		X		30-40	Medium (Medium)
SHRUBS-ORNAMENTAL GRASSES-PERENNIALS-ANNUALS-GROUNDCOVER										
a	23	Viburnum dentatum	Arrowwood Viburnum	24" tall	Container					
b	13	Hydrangea paniculata 'Jane'	'Little Lime' Jane Hydrangea	24" tall	Container					
c	7	Juniperus x pfitzeriana 'Sea Green'	Sea Green Juniper	24" tall	Container					
d	40	Buxus 'Green Velvet'	Green Velvet Boxwood	24" tall	Container					
e	41	Hydrangea quercifolia	Oakleaf Hydrangea	24" tall	Container					
f	7	Spiraea x 'Double Play Doozie'	Double Play Doozie Spirea	24" tall	Container					
g	4	Juniperus horizontalis 'MonGeo'	Jazzy Jewel Andorra Juniper	3 gal.	Container					
h	16	Buxus microphylla japonica 'Gremgen'	Baby Gem Boxwood	3 gal.	Container					
k	11	Spiraea japonica 'Anthony Waterer'	Anthony Waterer Spirea	24" tall	Container					
y	300	Sporobolus heterolepis	Prairie Dropseed	3 gal.	Container					
z	49	Various	Annuals	1 gal.	Container					

MITIGATION TREES DESIGNATED
 1 A* = 400 sf canopy
 1 C* = 400 sf canopy
 2 K* = 200 sf x 2 = 400 sf canopy
 1,200 sf of mitigation canopy PROVIDED

Revisions:

Date	Description	No.
10/09/25	City Comments	1
10/14/25	City Comments	2

Drawn: KP
Checked: RS

LOOMIS ASSOCIATES
 landscape architects + planners
 790 spain 40 park drive, chesapeake, missouri 63005
 t. 636.519.8668
 www.loomis-associates.com

Sheet Title: Landscape Plan
 Sheet No: **L1.01**
 Date: 8/12/25
 Job #: 584.083